




**FRONT ELEVATION**




**OPTIONAL ELEVATION**

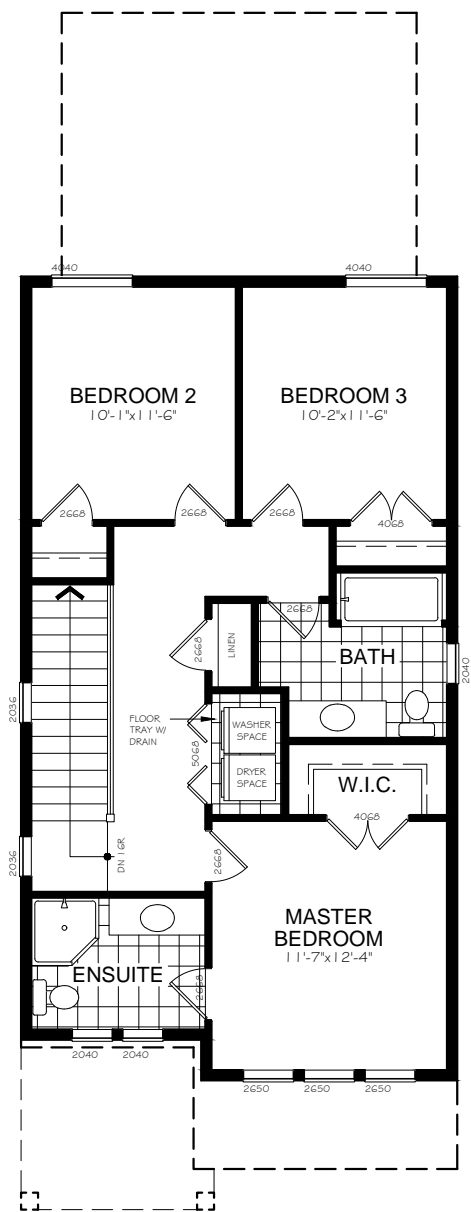

**UPPER FLOOR PLAN**

770 SQ.FT.

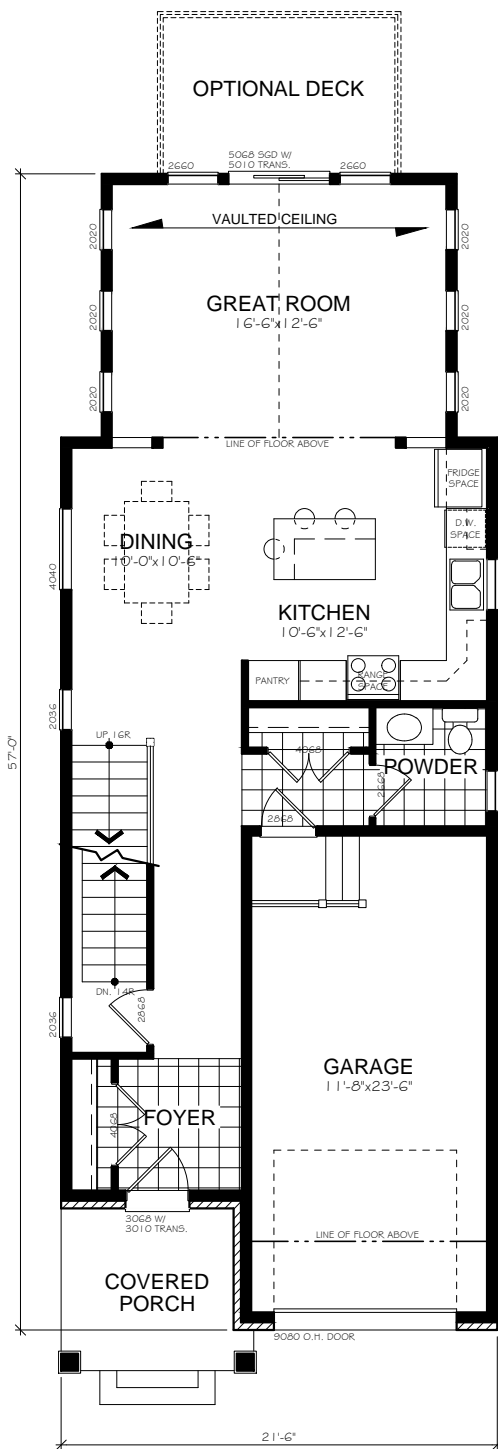

**MAIN FLOOR PLAN**

820 SQ.FT.

NOTE:  
THE DRAWING IS FOR DESIGN INTENT ONLY. DIMENSIONS & SPECIFICATIONS  
MAY CHANGE. REPRODUCTION OR USE FOR ANY PURPOSE OTHER THAN THAT  
AUTHORIZED BY NU-DIMENSION DESIGN AND DRAFTING IS FORBIDDEN.



DATE:  
MAY 27, 2015  
SCALE: NTS

**WOODHAVEN 30' LOT**  
**THE BROCK**

TOTAL SQ.FT.  
**1590**

