




FRONT ELEVATION



OPTIONAL ELEVATION

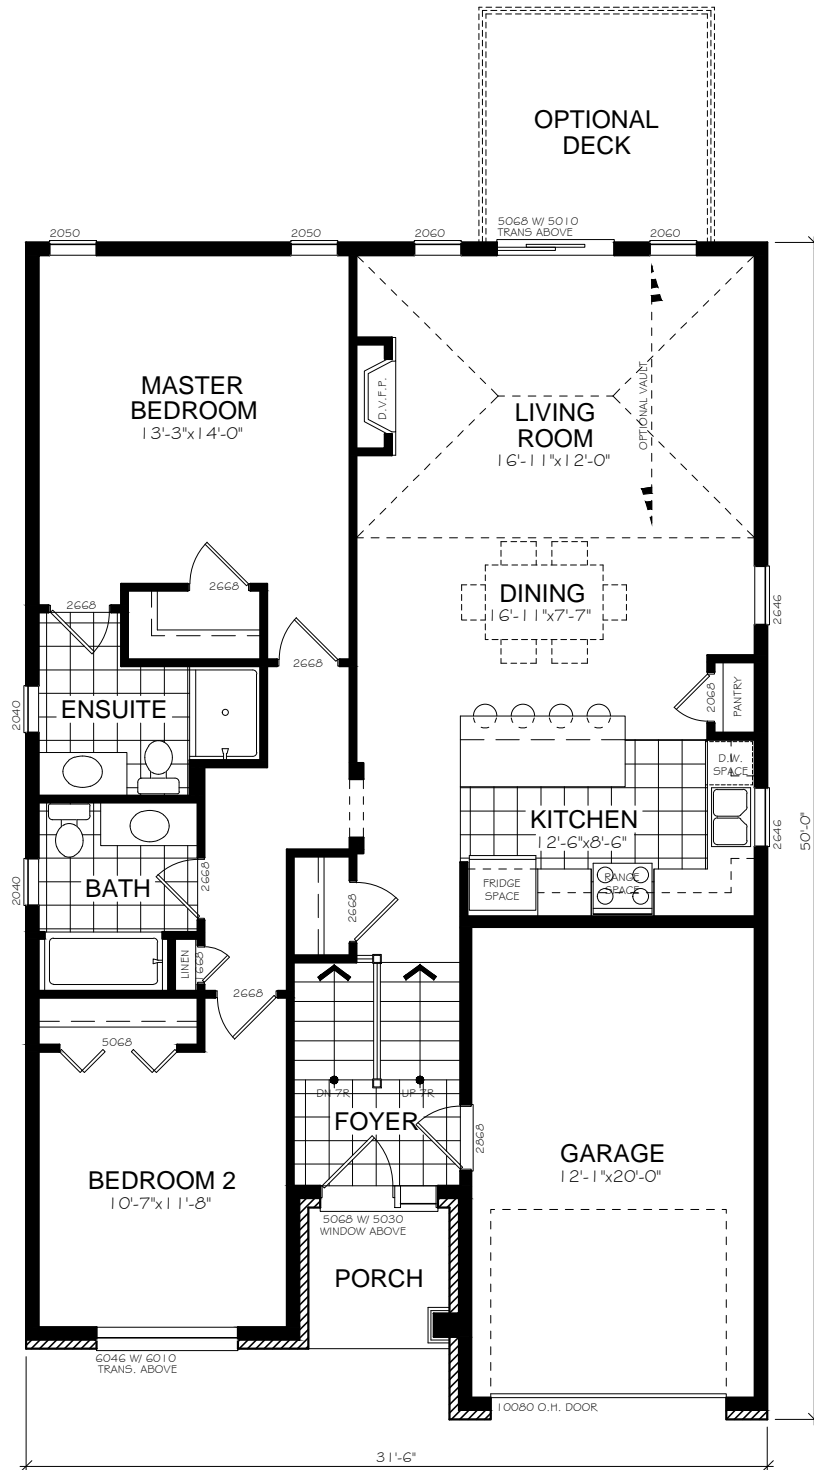

MAIN FLOOR PLAN

1215 SQ.FT.

NOTE:
THE DRAWING IS FOR DESIGN INTENT ONLY. DIMENSIONS & SPECIFICATIONS
MAY CHANGE. REPRODUCTION OR USE FOR ANY PURPOSE OTHER THAN THAT
AUTHORIZED BY NU-DIMENSION DESIGN AND DRAFTING IS FORBIDDEN.



DATE:
MAY 28, 2015
SCALE: NTS

WOODHAVEN 40' LOT
THE LAUREL

TOTAL SQ.FT.
1215

