




FRONT ELEVATION




OPTIONAL ELEVATION

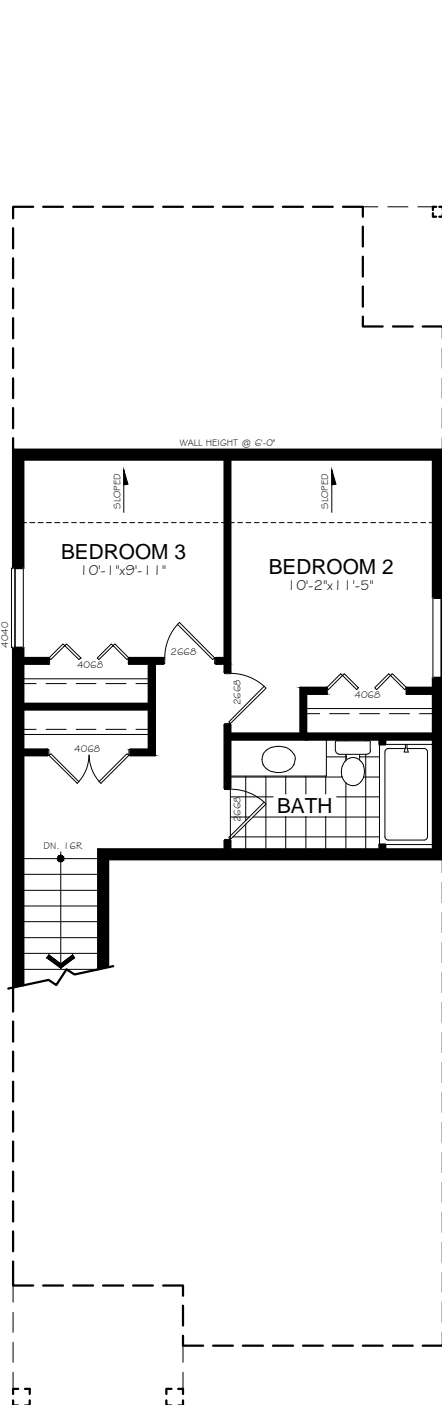

UPPER FLOOR PLAN

440 SQ.FT.

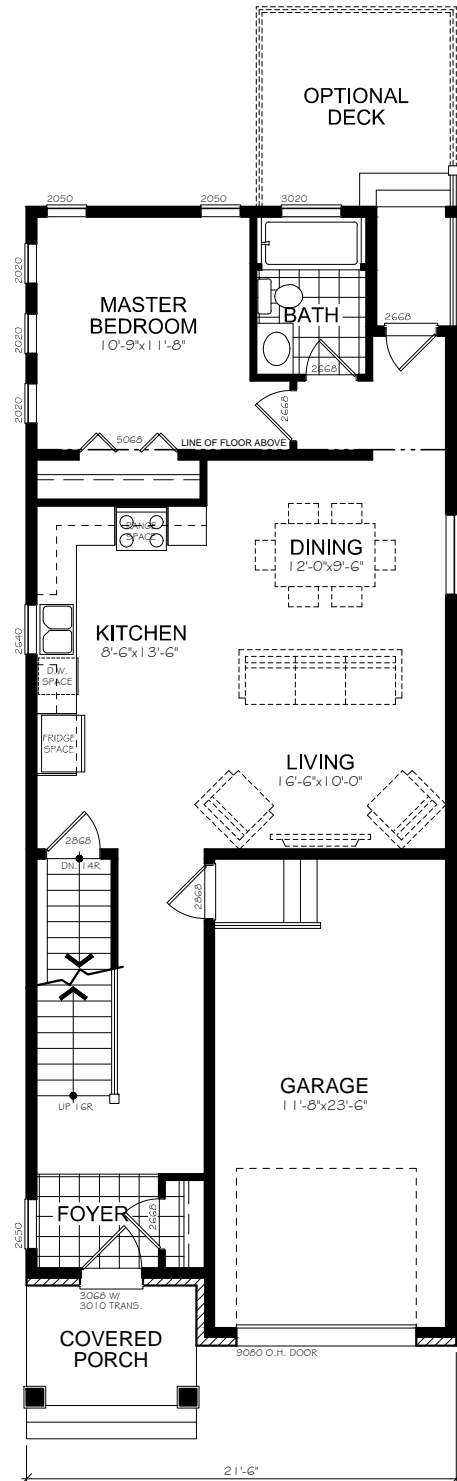

MAIN FLOOR PLAN

880 SQ.FT.

NOTE:
THE DRAWING IS FOR DESIGN INTENT ONLY. DIMENSIONS & SPECIFICATIONS
MAY CHANGE. REPRODUCTION OR USE FOR ANY PURPOSE OTHER THAN THAT
AUTHORIZED BY NU-DIMENSION DESIGN AND DRAFTING IS FORBIDDEN.



DATE:
MAY 27, 2015
SCALE: NTS

WOODHAVEN 30' LOT
THE LIVINGSTON

TOTAL SQ.FT.
1320

