




FRONT ELEVATION




OPTIONAL ELEVATION

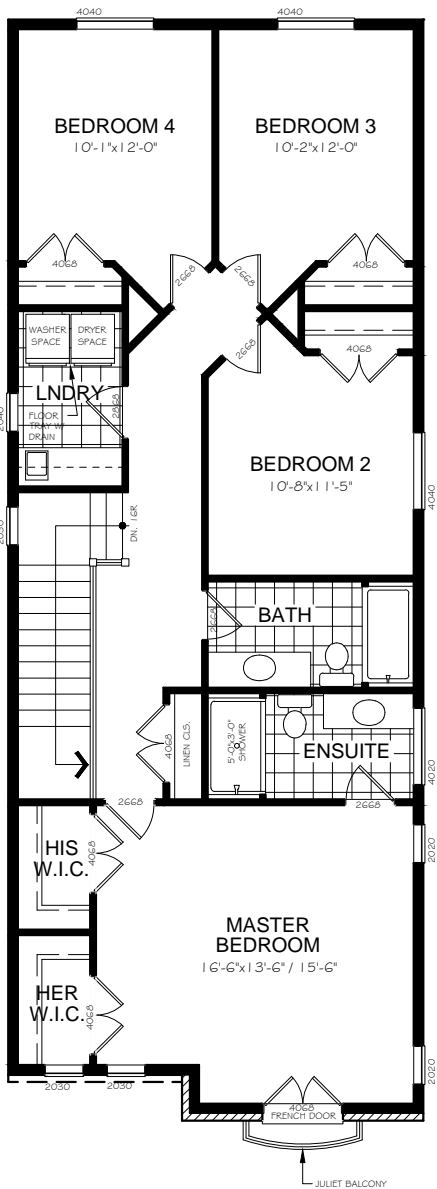

UPPER FLOOR PLAN

1130 SQ.FT.

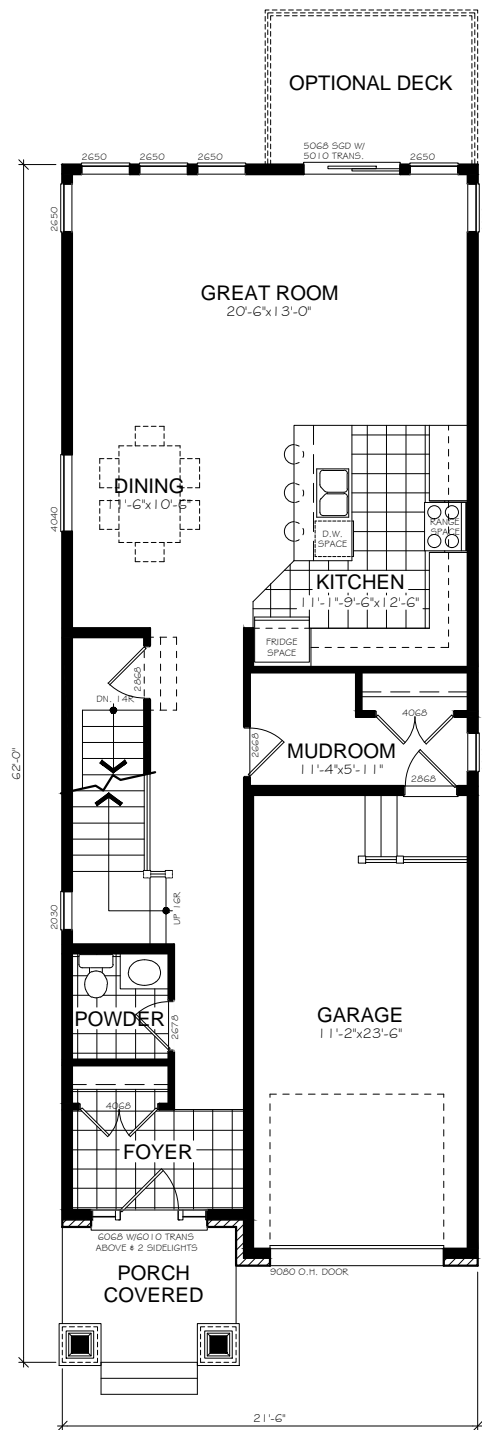

MAIN FLOOR PLAN

920 SQ.FT.

NOTE: THE DRAWING IS FOR DESIGN INTENT ONLY. DIMENSIONS & SPECIFICATIONS MAY CHANGE. REPRODUCTION OR USE FOR ANY PURPOSE OTHER THAN THAT AUTHORIZED BY NU-DIMENSION DESIGN AND DRAFTING IS FORBIDDEN.



DATE:
MAY 28, 2015
SCALE: NTS

**WOODHAVEN 30' LOT
NEW 2-STOREY (3)**

TOTAL SQ.FT. [±]
2050

