




FRONT ELEVATION

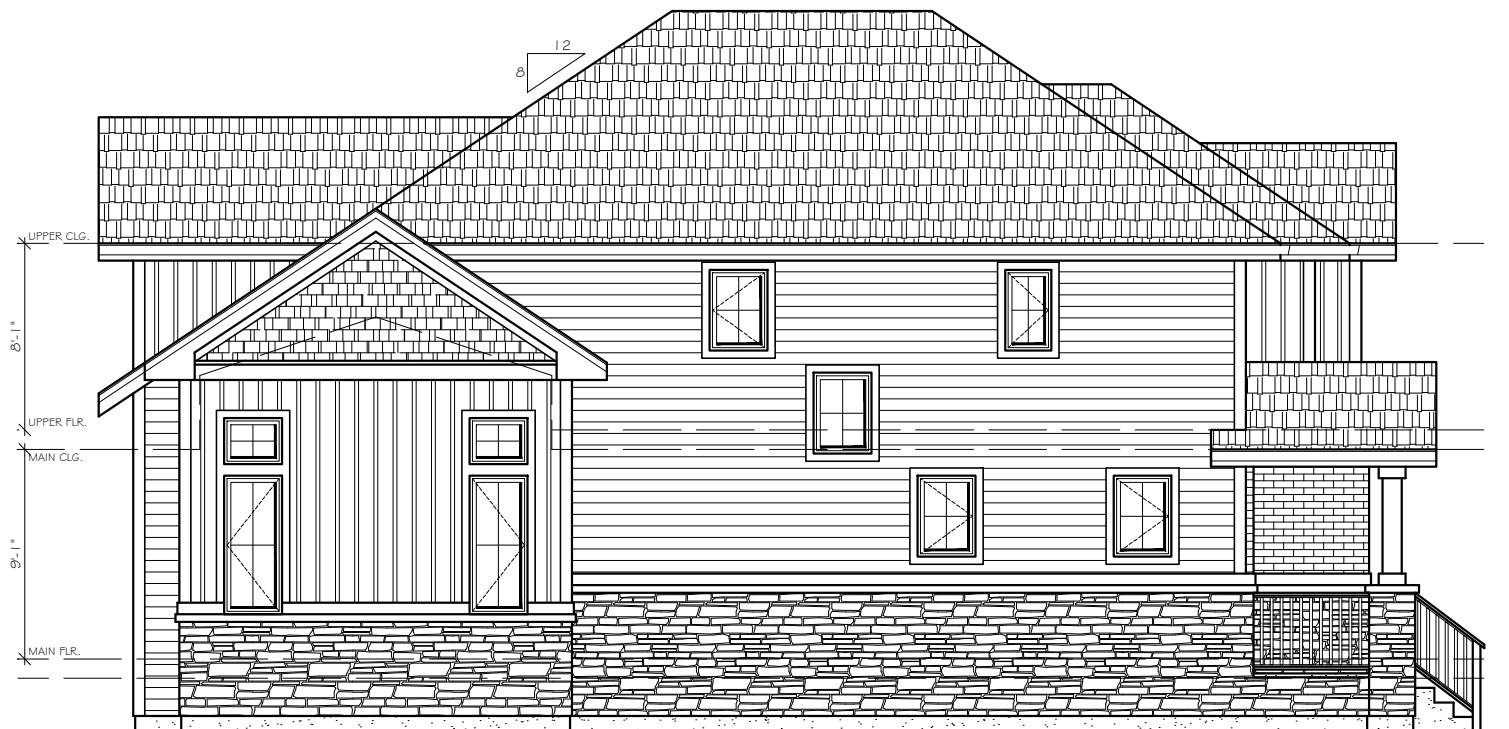

LEFT ELEVATION

NOTE:
THE DRAWING IS FOR DESIGN INTENT ONLY. DIMENSIONS & SPECIFICATIONS MAY CHANGE. REPRODUCTION OR USE FOR ANY PURPOSE OTHER THAN THAT AUTHORIZED BY NU DIMENSION DESIGN AND DRAFTING IS FORBIDDEN.



DATE:
OCT. 4, 2017


SCALE: NTS

**PROPOSED NEW
LOTS 136 & 139**

TOTAL SQ. FT.

2115



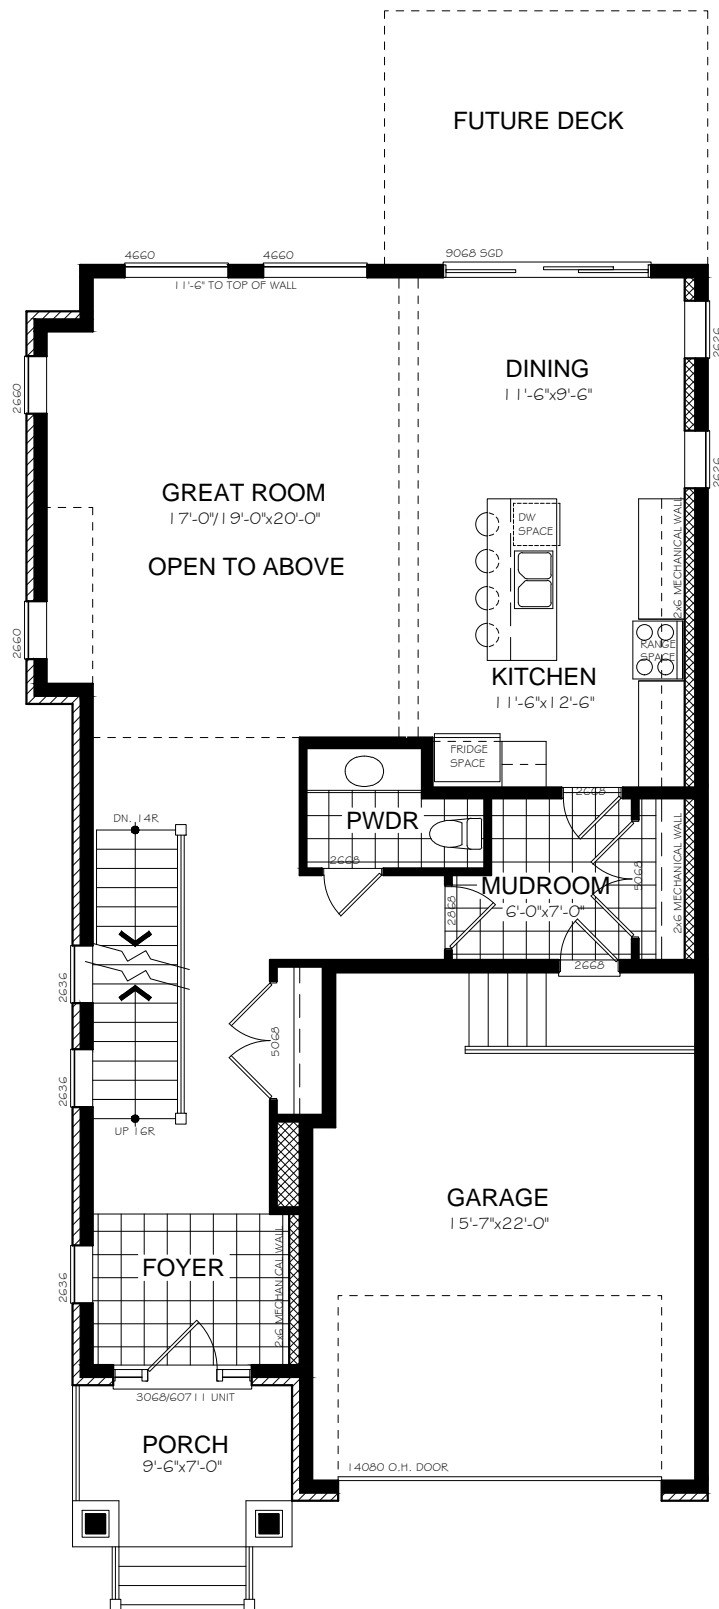

MAIN FLOOR PLAN

FLOOR AREA = 1070 SQ.FT.
 TOTAL FLOOR AREA = 2115 SQ.FT.

NOTE: THE DRAWING IS FOR DESIGN INTENT ONLY. DIMENSIONS & SPECIFICATIONS MAY CHANGE. REPRODUCTION OR USE FOR ANY PURPOSE OTHER THAN THAT AUTHORIZED BY NU DIMENSION DESIGN AND DRAFTING IS FORBIDDEN.




DATE:
 OCT. 4, 2017
 SCALE: NTS

PROPOSED NEW LOTS 136 & 139

TOTAL SQ. FT.

2115



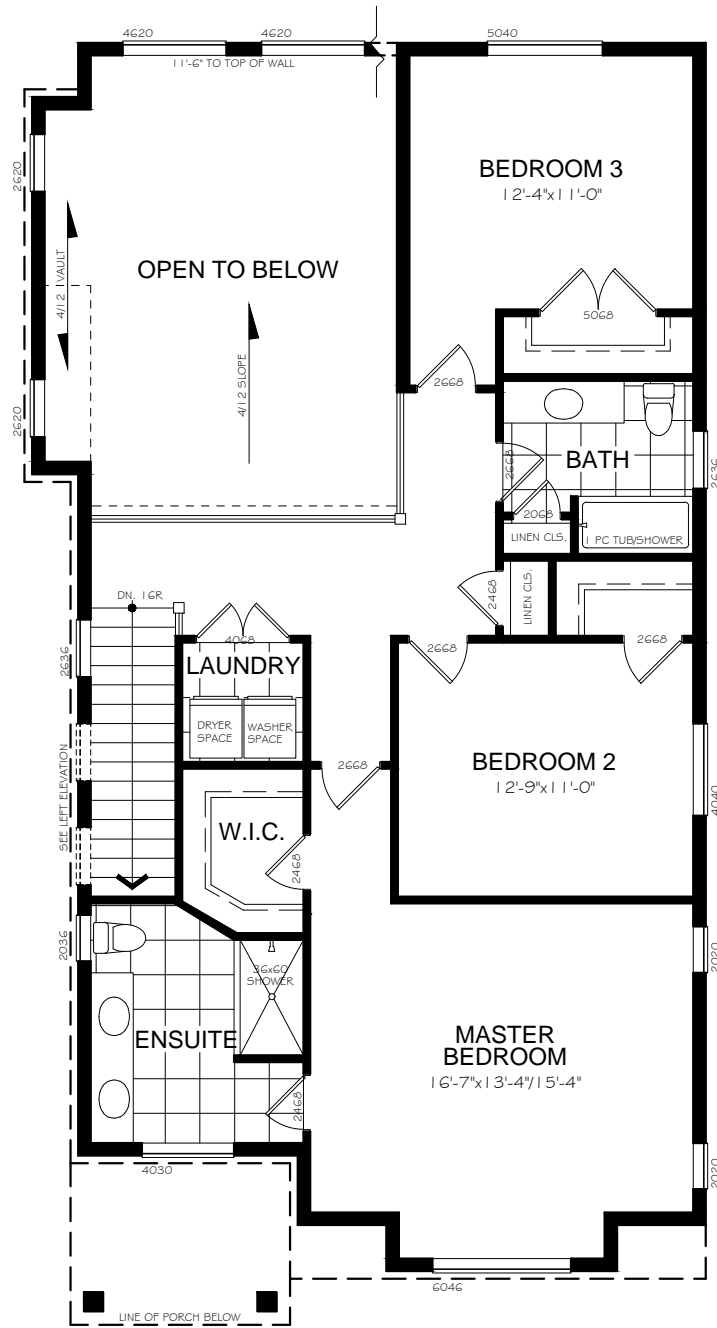

UPPER FLOOR PLAN

FLOOR AREA = 1045 SQ.FT.

NOTE: THE DRAWING IS FOR DESIGN INTENT ONLY. DIMENSIONS & SPECIFICATIONS MAY CHANGE. REPRODUCTION OR USE FOR ANY PURPOSE OTHER THAN THAT AUTHORIZED BY NU DIMENSION DESIGN AND DRAFTING IS FORBIDDEN.



DATE:
OCT. 4, 2017
SCALE: NTS

**PROPOSED NEW
LOTS 136 & 139**

TOTAL SQ. FT.

2115

