



FRONT ELEVATION



FRONT ELEVATION #2

NOTE:
 THE DRAWING IS FOR DESIGN INTENT ONLY. DIMENSIONS AND SPECIFICATIONS MAY CHANGE. ACTUAL USEABLE FLOOR SPACE MAY VARY FROM STATED FLOOR AREA.
 REPRODUCTION OR USE FOR ANY PURPOSE OTHER THAN THAT AUTHORIZED BY NU DIMENSION DESIGN AND DRAFTING IS FORBIDDEN.



DATE:
OCT 5, 2020

SCALE: NTS


2020 DESIGN SERIES
3 STOREY DESIGN

TOTAL SQ. FT.

1780



Nu Dimension
 DESIGN AND DRAFTING
 www.nudimdesign.com

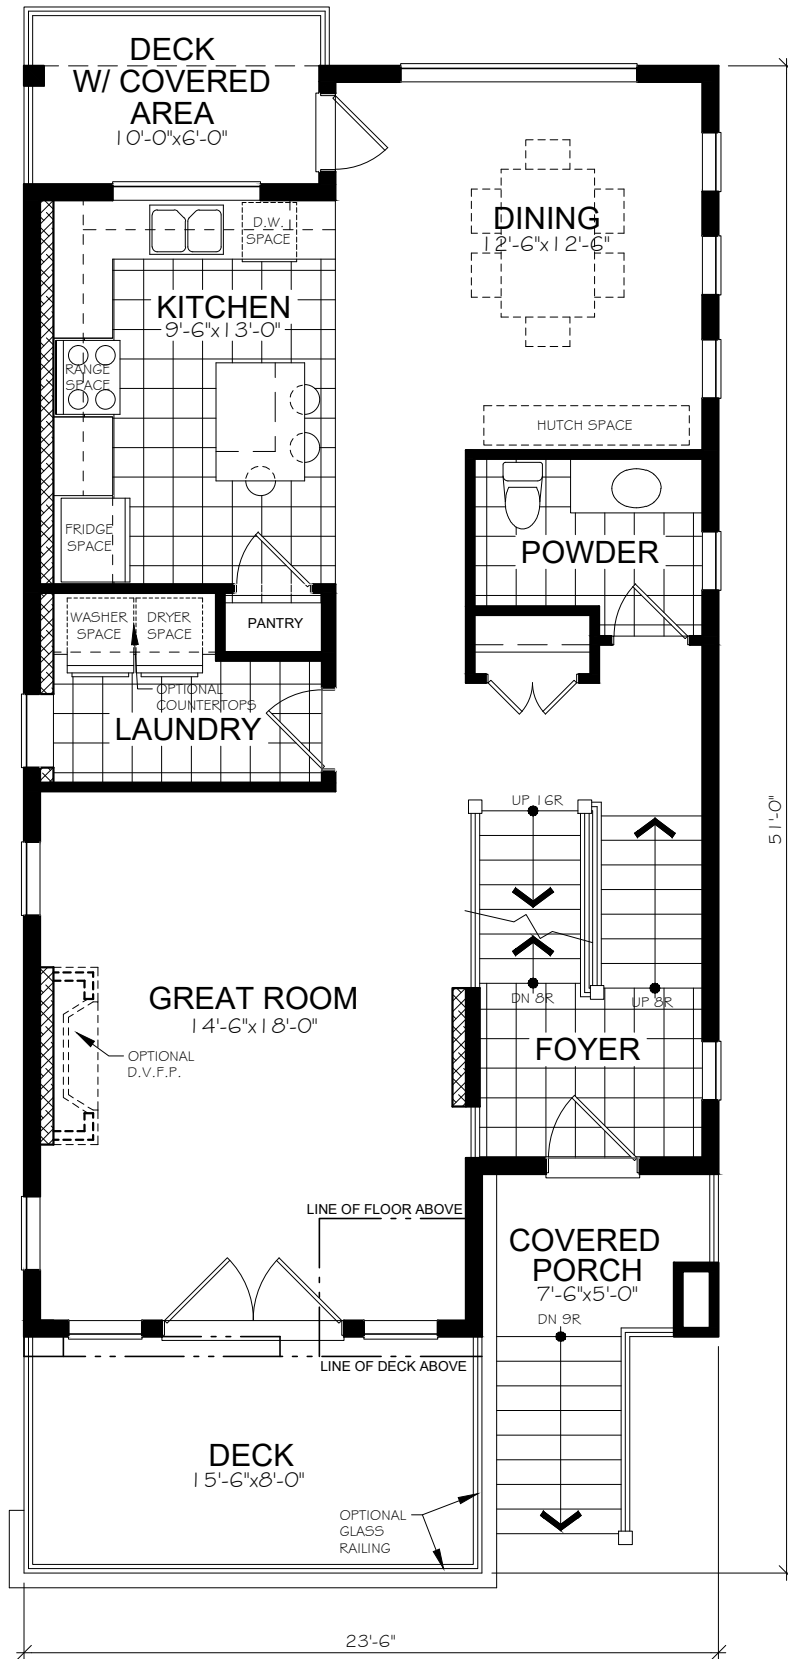

MAIN FLOOR PLAN

FLOOR AREA = 930 SQ.FT.

NOTE: THE DRAWING IS FOR DESIGN INTENT ONLY. DIMENSIONS AND SPECIFICATIONS MAY CHANGE. ACTUAL USEABLE FLOOR SPACE MAY VARY FROM STATED FLOOR AREA. REPRODUCTION OR USE FOR ANY PURPOSE OTHER THAN THAT AUTHORIZED BY NU DIMENSION DESIGN AND DRAFTING IS FORBIDDEN.



DATE:
OCT 5, 2020


SCALE: NTS

2020 DESIGN SERIES
3 STOREY DESIGN

TOTAL SQ. FT.

1780



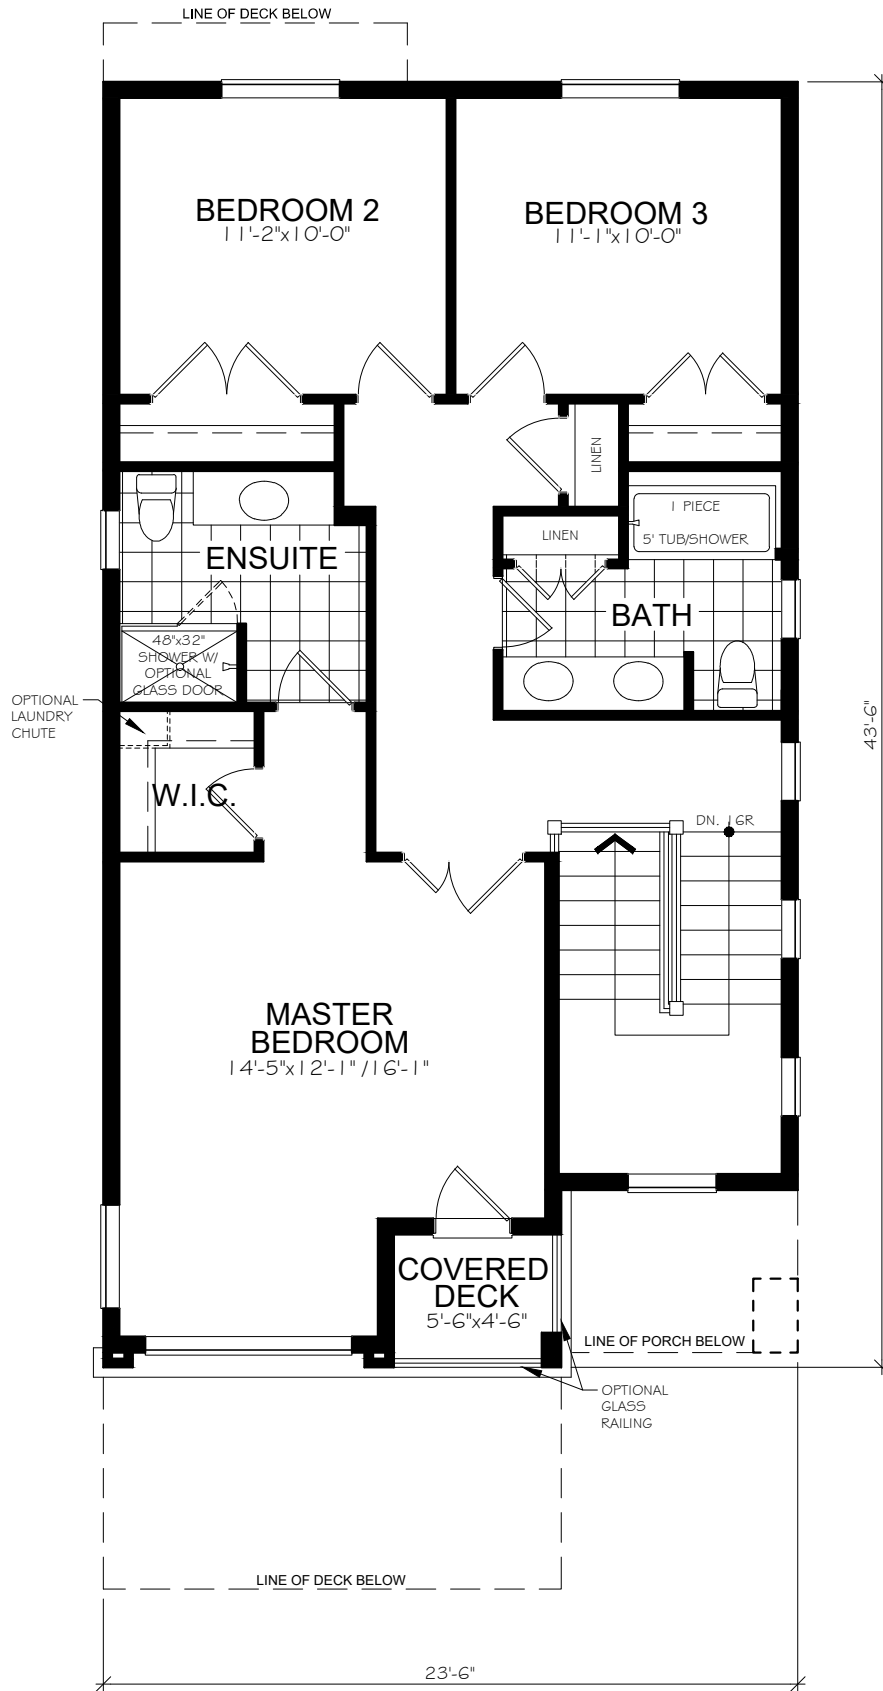

UPPER FLOOR PLAN

FLOOR AREA = 850 SQ.FT.

NOTE: THE DRAWING IS FOR DESIGN INTENT ONLY. DIMENSIONS AND SPECIFICATIONS MAY CHANGE. ACTUAL USEABLE FLOOR SPACE MAY VARY FROM STATED FLOOR AREA. REPRODUCTION OR USE FOR ANY PURPOSE OTHER THAN THAT AUTHORIZED BY NU DIMENSION DESIGN AND DRAFTING IS FORBIDDEN.



DATE:
OCT 5, 2020


SCALE: NTS

**2020 DESIGN SERIES
3 STOREY DESIGN**

TOTAL SQ. FT.

1780



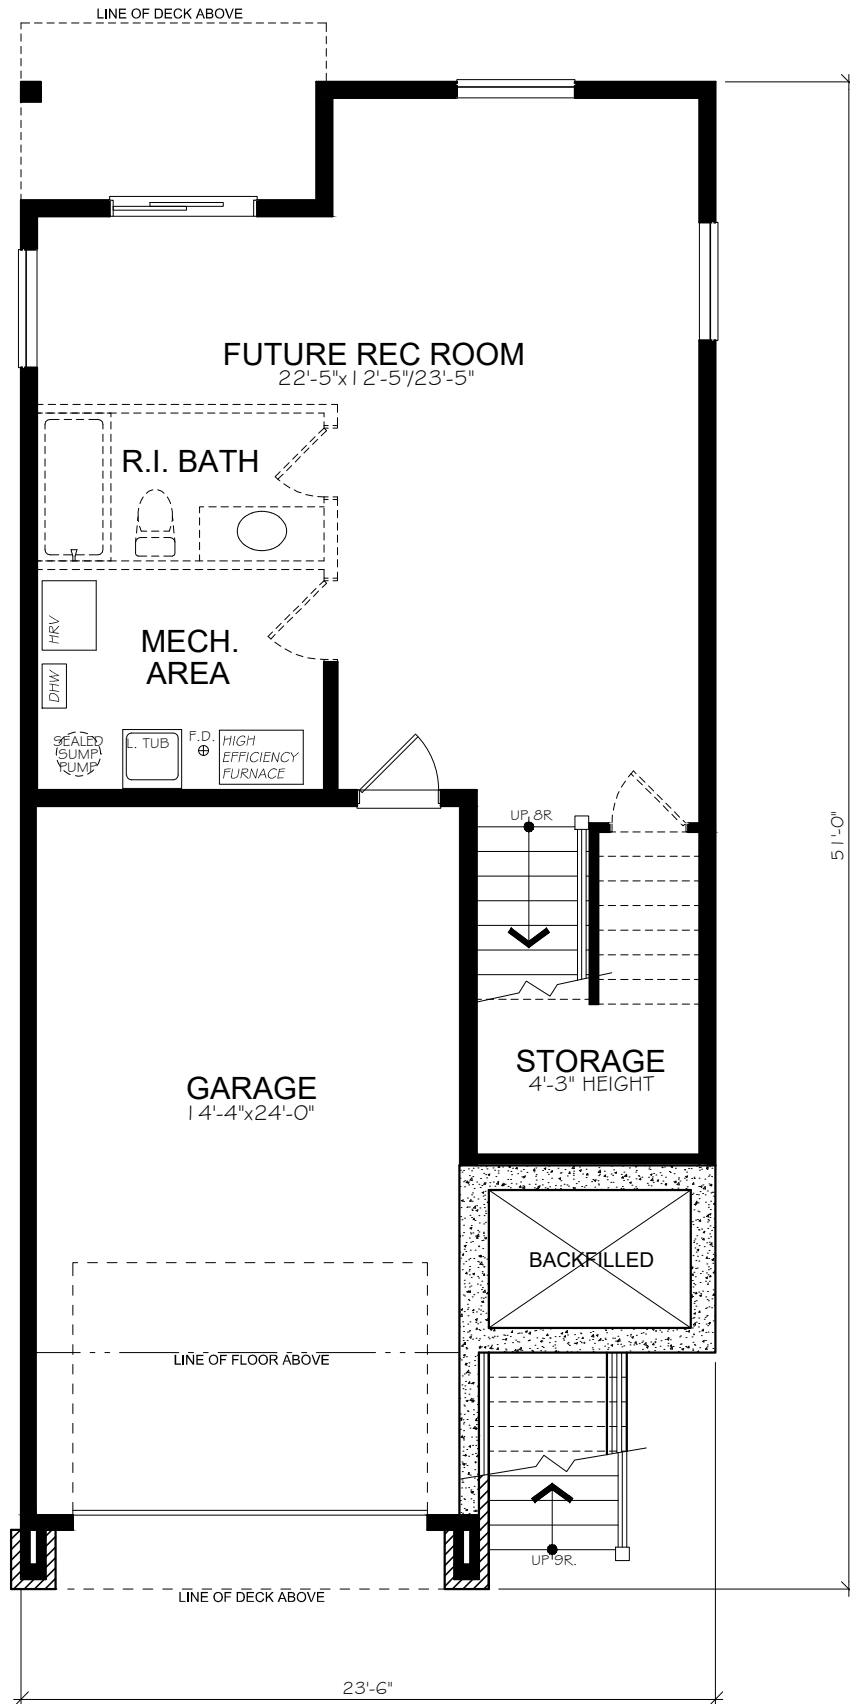

BASEMENT PLAN

FLOOR AREA = 645 SQ.FT.

NOTE: THE DRAWING IS FOR DESIGN INTENT ONLY. DIMENSIONS AND SPECIFICATIONS MAY CHANGE. ACTUAL USEABLE FLOOR SPACE MAY VARY FROM STATED FLOOR AREA. REPRODUCTION OR USE FOR ANY PURPOSE OTHER THAN THAT AUTHORIZED BY NU DIMENSION DESIGN AND DRAFTING IS FORBIDDEN.



DATE:
OCT 5, 2020

SCALE: NTS

2020 DESIGN SERIES
3 STOREY DESIGN

TOTAL SQ. FT.

1780

