



2020 DESIGN SERIES

3 STOREY
TOWNHOMES

NOTE:
THE DRAWING IS FOR DESIGN
INTENT ONLY. DIMENSIONS AND
SPECIFICATIONS MAY CHANGE.
ACTUAL USEABLE FLOOR SPACE MAY
VARY FROM STATED FLOOR AREA.
REPRODUCTION OR USE FOR ANY
PURPOSE OTHER THAN THAT
AUTHORIZED BY NU DIMENSION
DESIGN AND DRAFTING IS FORBIDDEN.

DATE:
OCTOBER 21, 2020


SCALE: NTS

TOTAL SQ. FT. PER UNIT


1510 [±]




FRONT ELEVATION

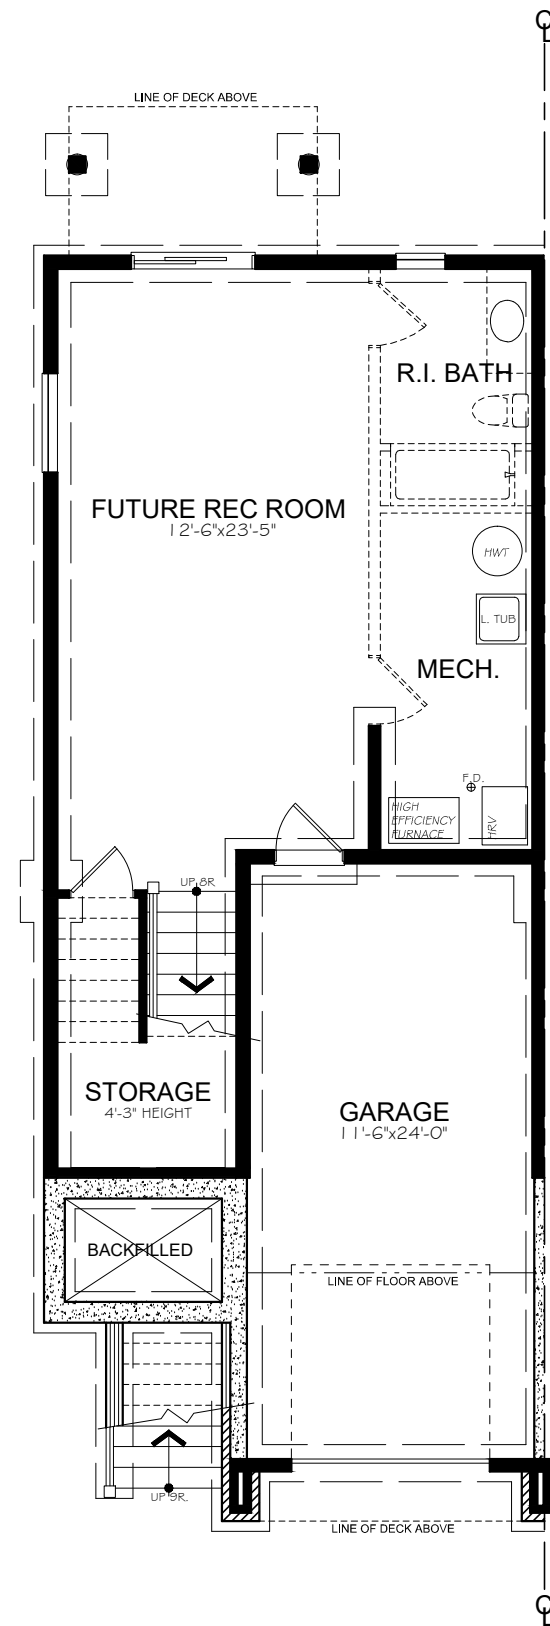

BASEMENT PLAN
UNFINISHED FLOOR AREA = 595 SQ.FT.

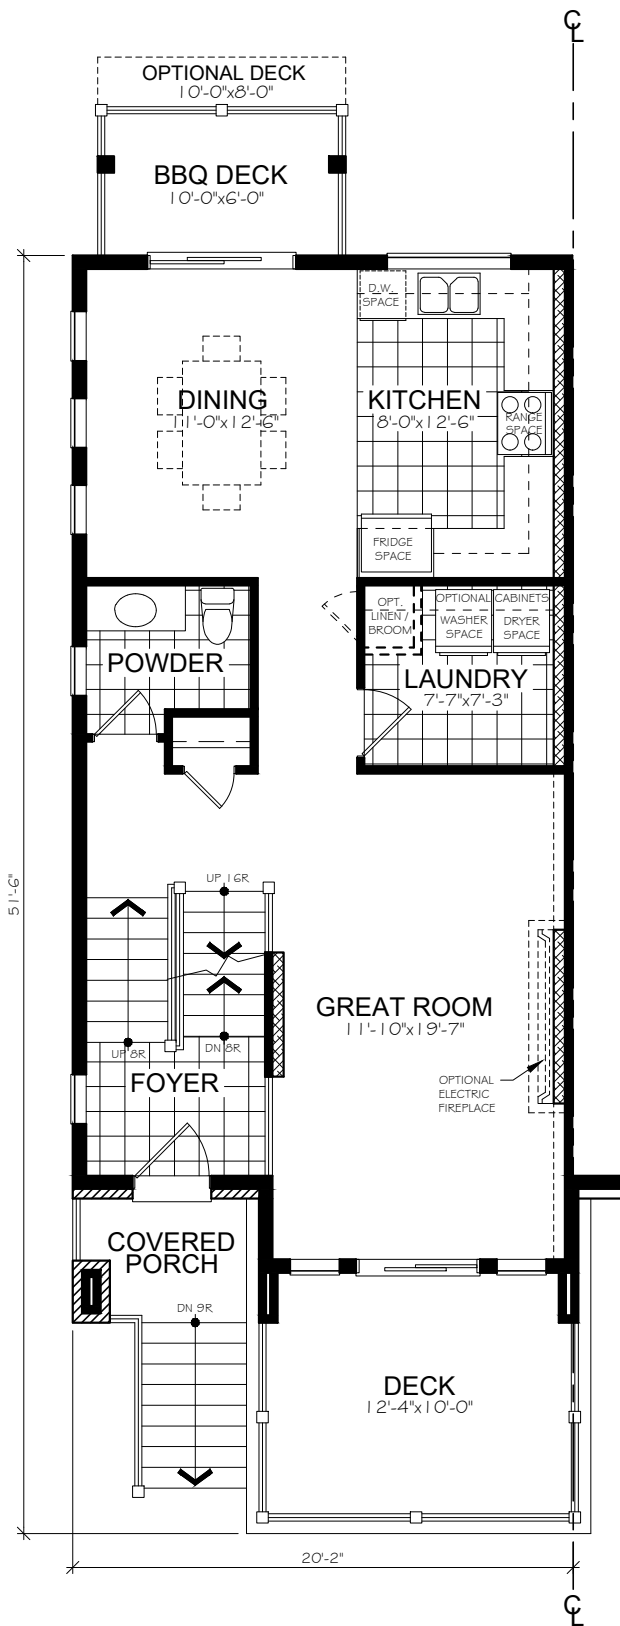

MAIN FLOOR PLAN
FLOOR AREA = 800 SQ.FT.
EXTERIOR UNIT

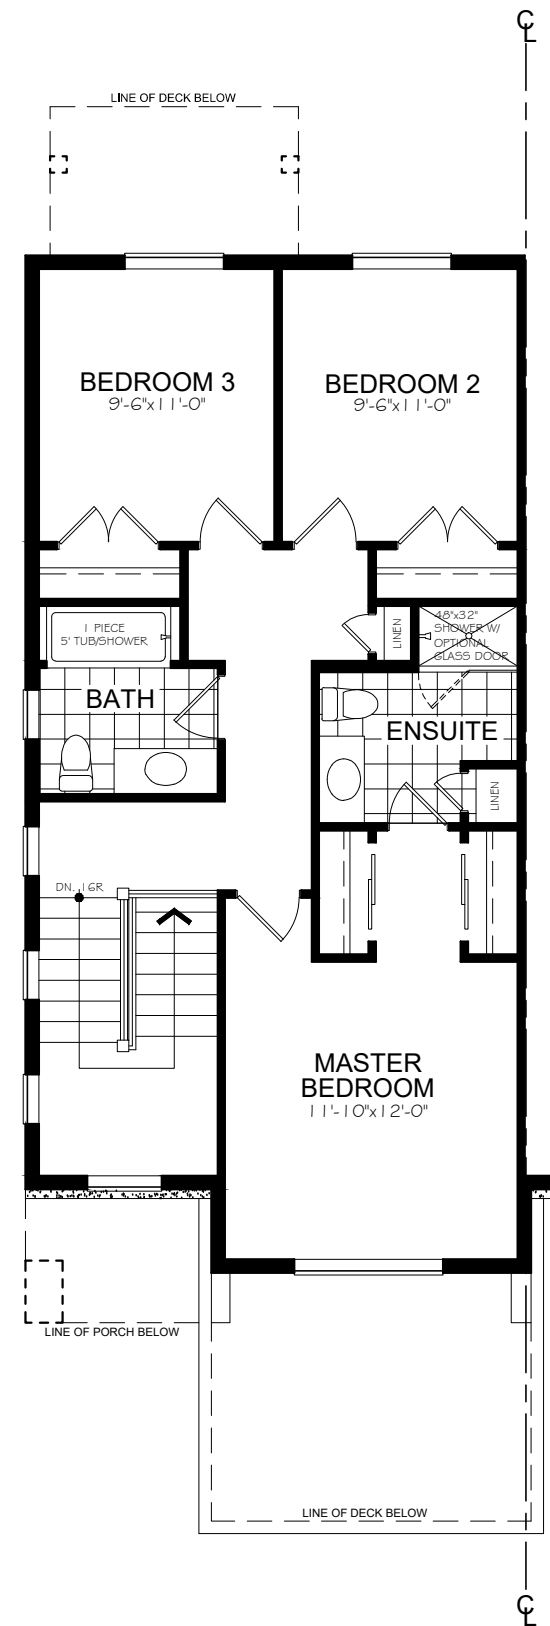

UPPER FLOOR PLAN
FLOOR AREA = 710 SQ.FT.



2020 DESIGN SERIES
3 STOREY TOWNHOMES

NOTE:
THE DRAWING IS FOR DESIGN INTENT ONLY. DIMENSIONS AND SPECIFICATIONS MAY CHANGE. ACTUAL USEABLE FLOOR SPACE MAY VARY FROM STATED FLOOR AREA. REPRODUCTION OR USE FOR ANY PURPOSE OTHER THAN THAT AUTHORIZED BY NU DIMENSION DESIGN AND DRAFTING IS FORBIDDEN.

DATE:
OCTOBER 21, 2020

SCALE: NTS

TOTAL SQ. FT. PER UNIT

1510 [±]

